

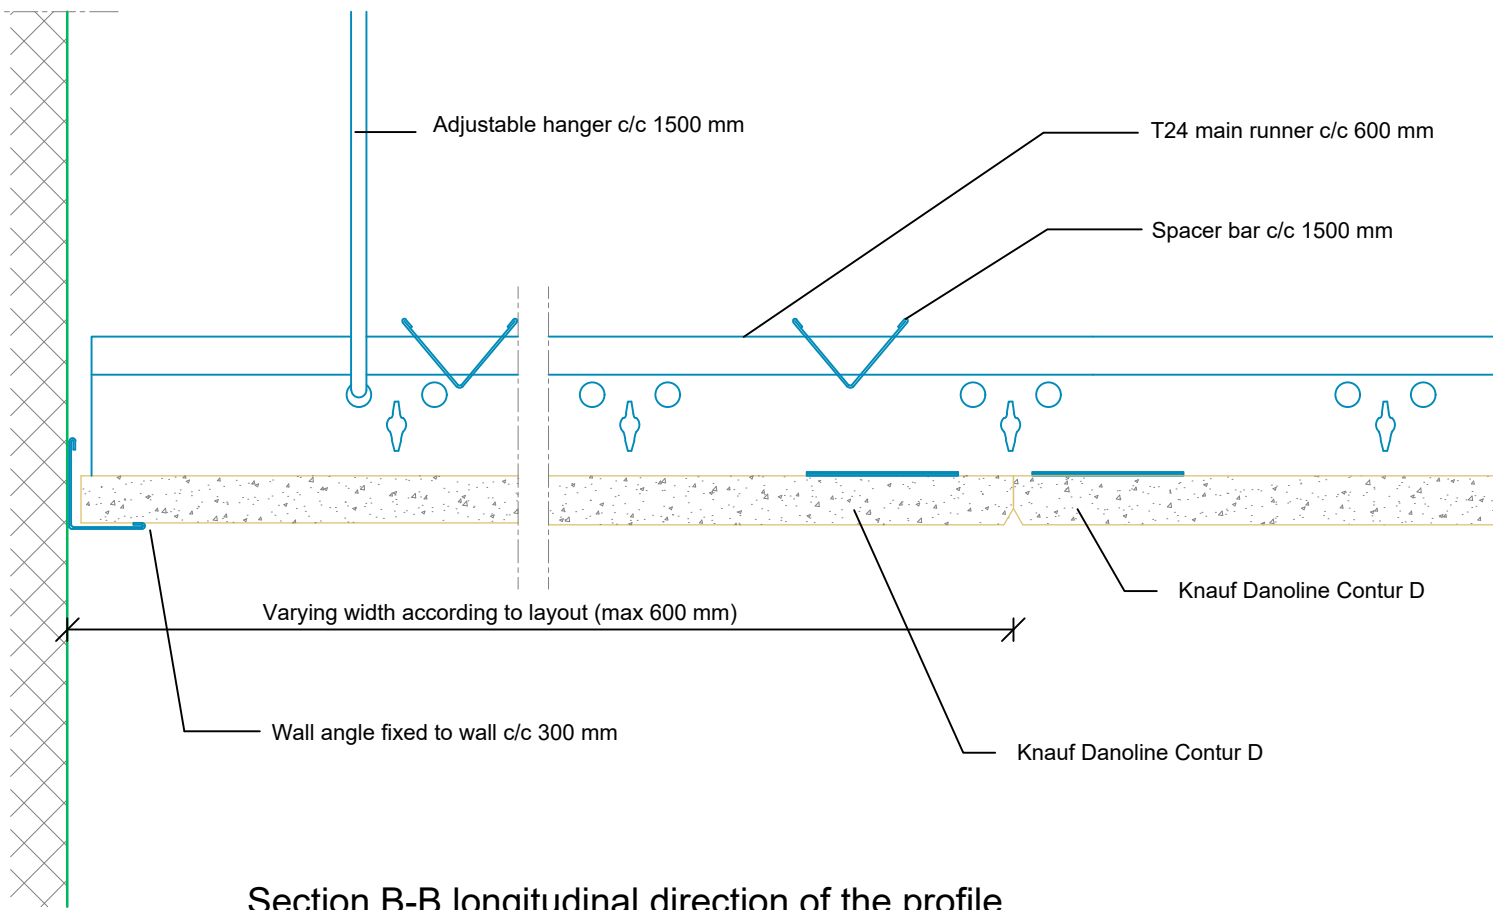


Section A-A cross-direction profile

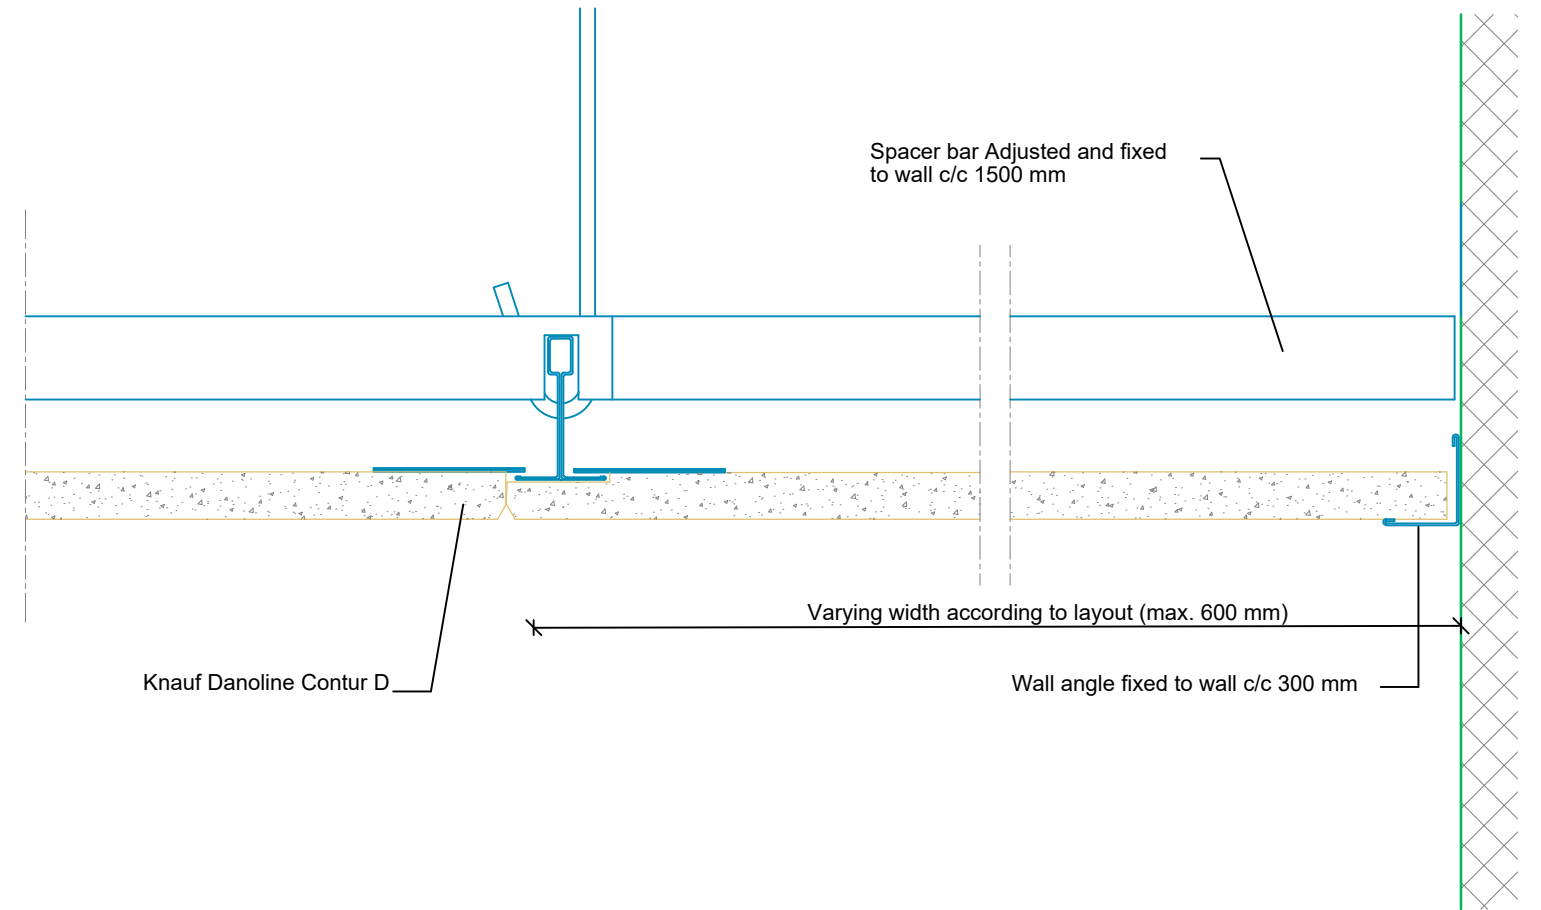

Section B-B longitudinal direction of the profile

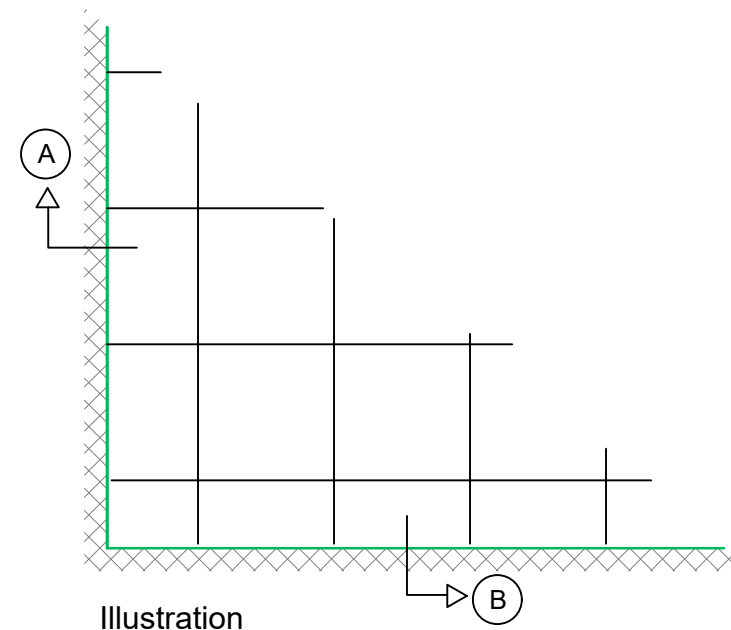

Illustration

Project: Contur D	Draw. no.: D0024
Subject: Wall connection with wall angle	
	Scale: 1:2
	Date: 19.09.2011
	Rev.: 25.08.2020
	Sign.: NPJ/FKS
	Project no.:
Knauf Danoline A/S Kløvermarksvej 6, DK-9500 Hobro T: +45 9657 3000 F: +45 9657 3001 www.knaufdanoline.com - info@knaufdanoline.com	File: