

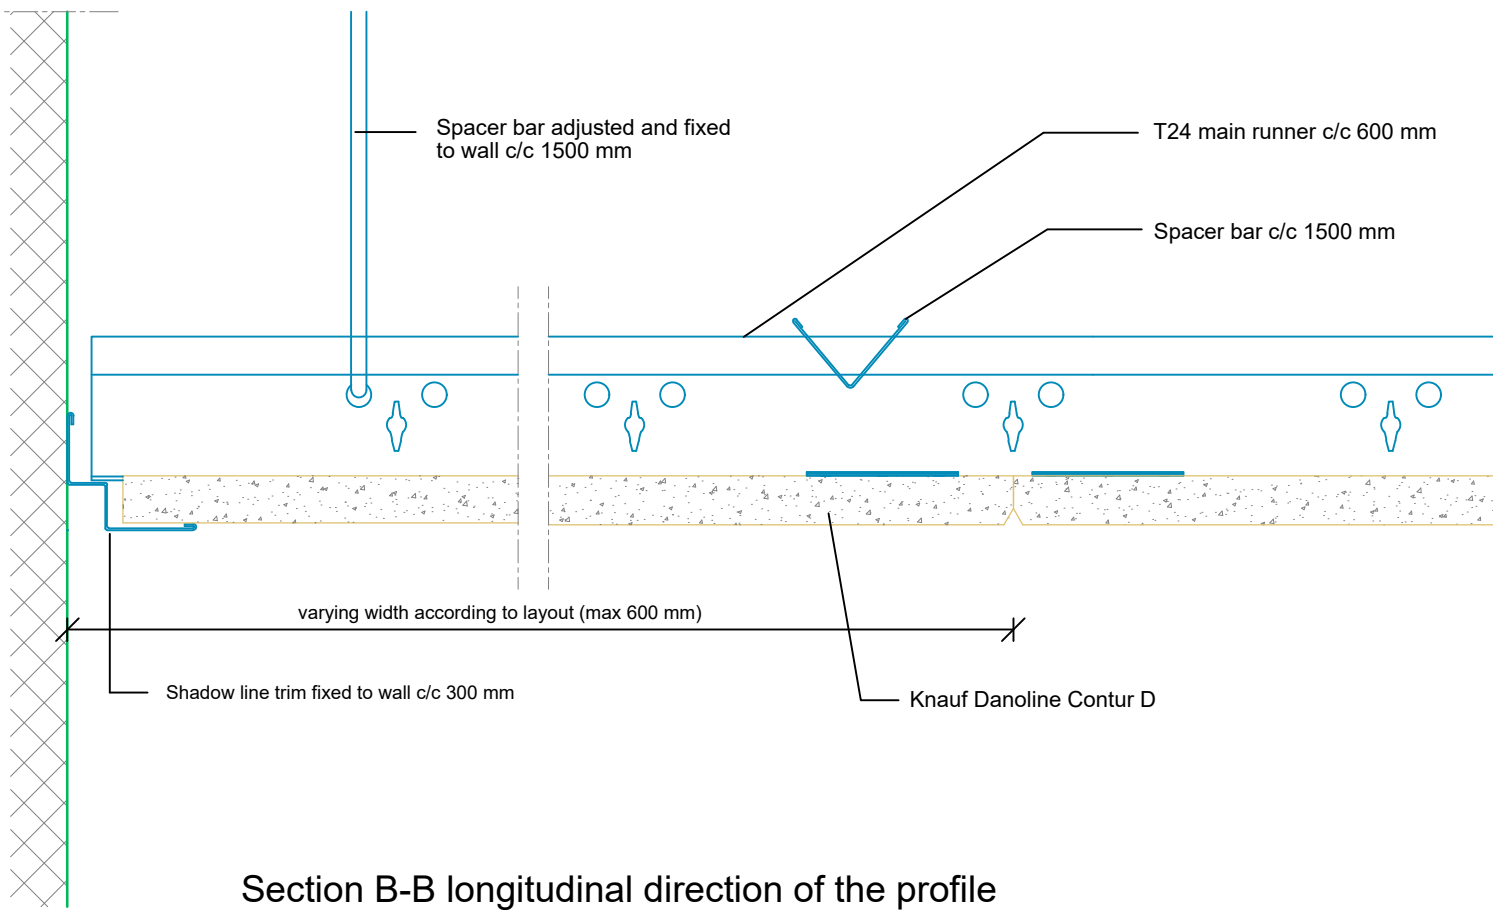


Section A-A cross-direction profile

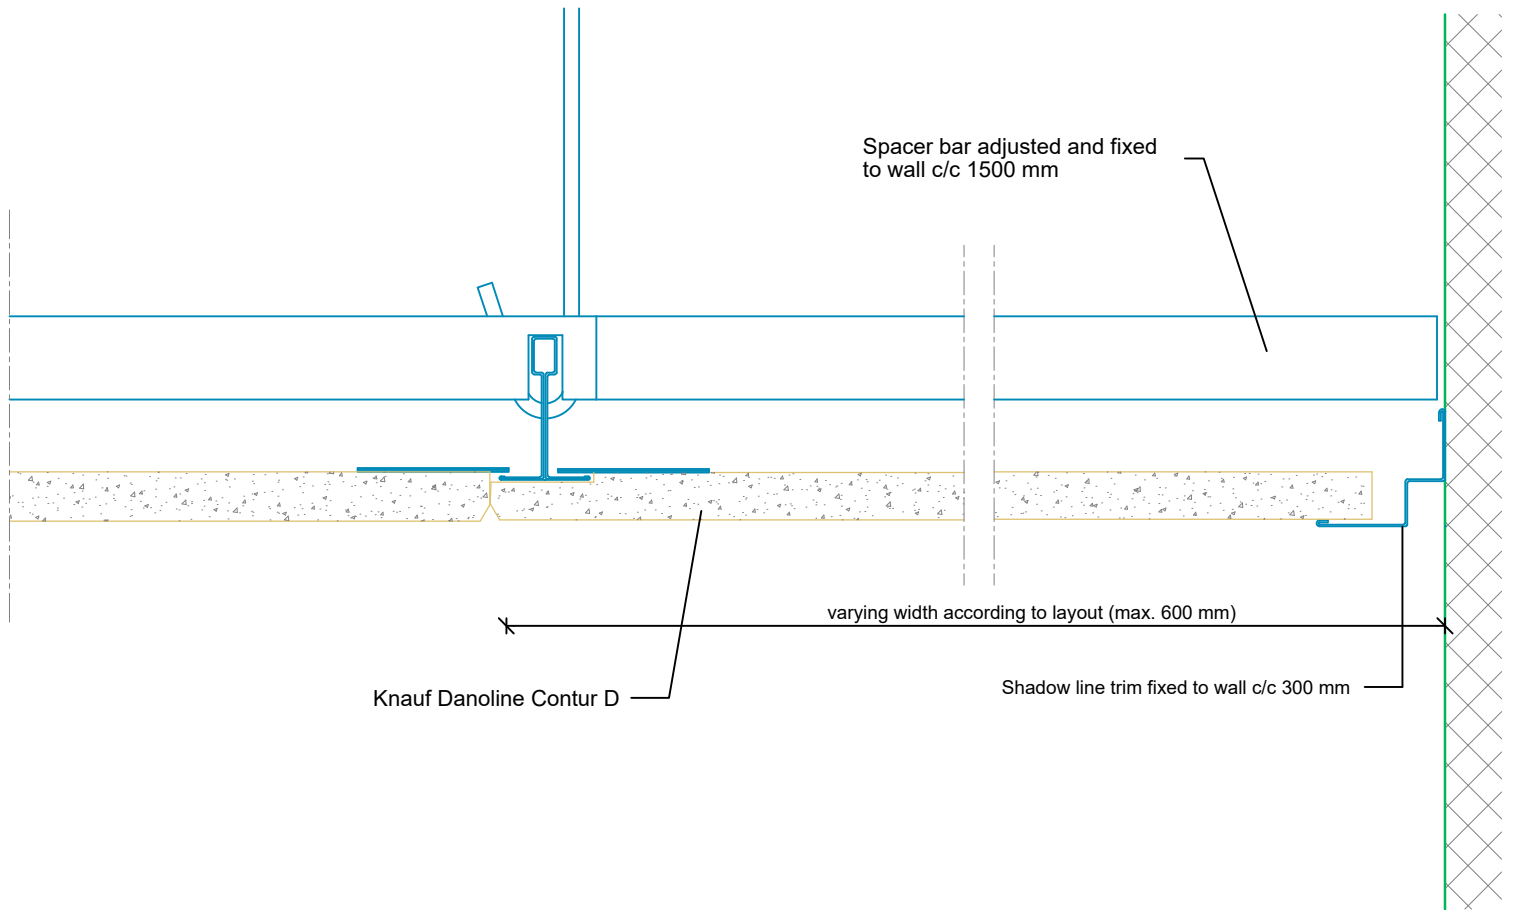

Section B-B longitudinal direction of the profile

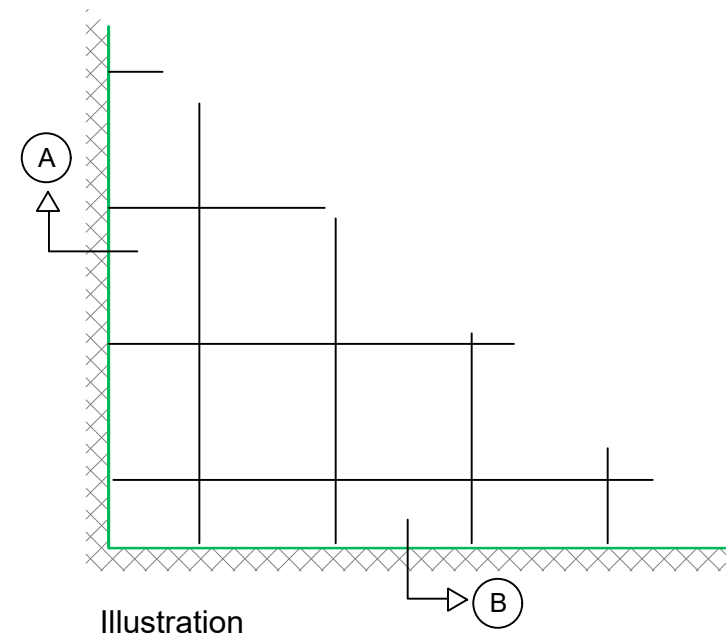

Project: Contur D	Draw. no.: D0021
Subject: Frieze with Contur D and shadow line trim	Scale: 1:2
 <p>Knauf Danoline A/S Kløvermarksvej 6, DK-9500 Hobro T: +45 9657 3000 F: +45 9657 3001 www.knaufdanoline.com - info@knaufdanoline.com</p>	Date: 25.08.2020
	Rev.:
	Sign.: NPJ/FKS
	Project no.:
	File: