


Perforatede connector

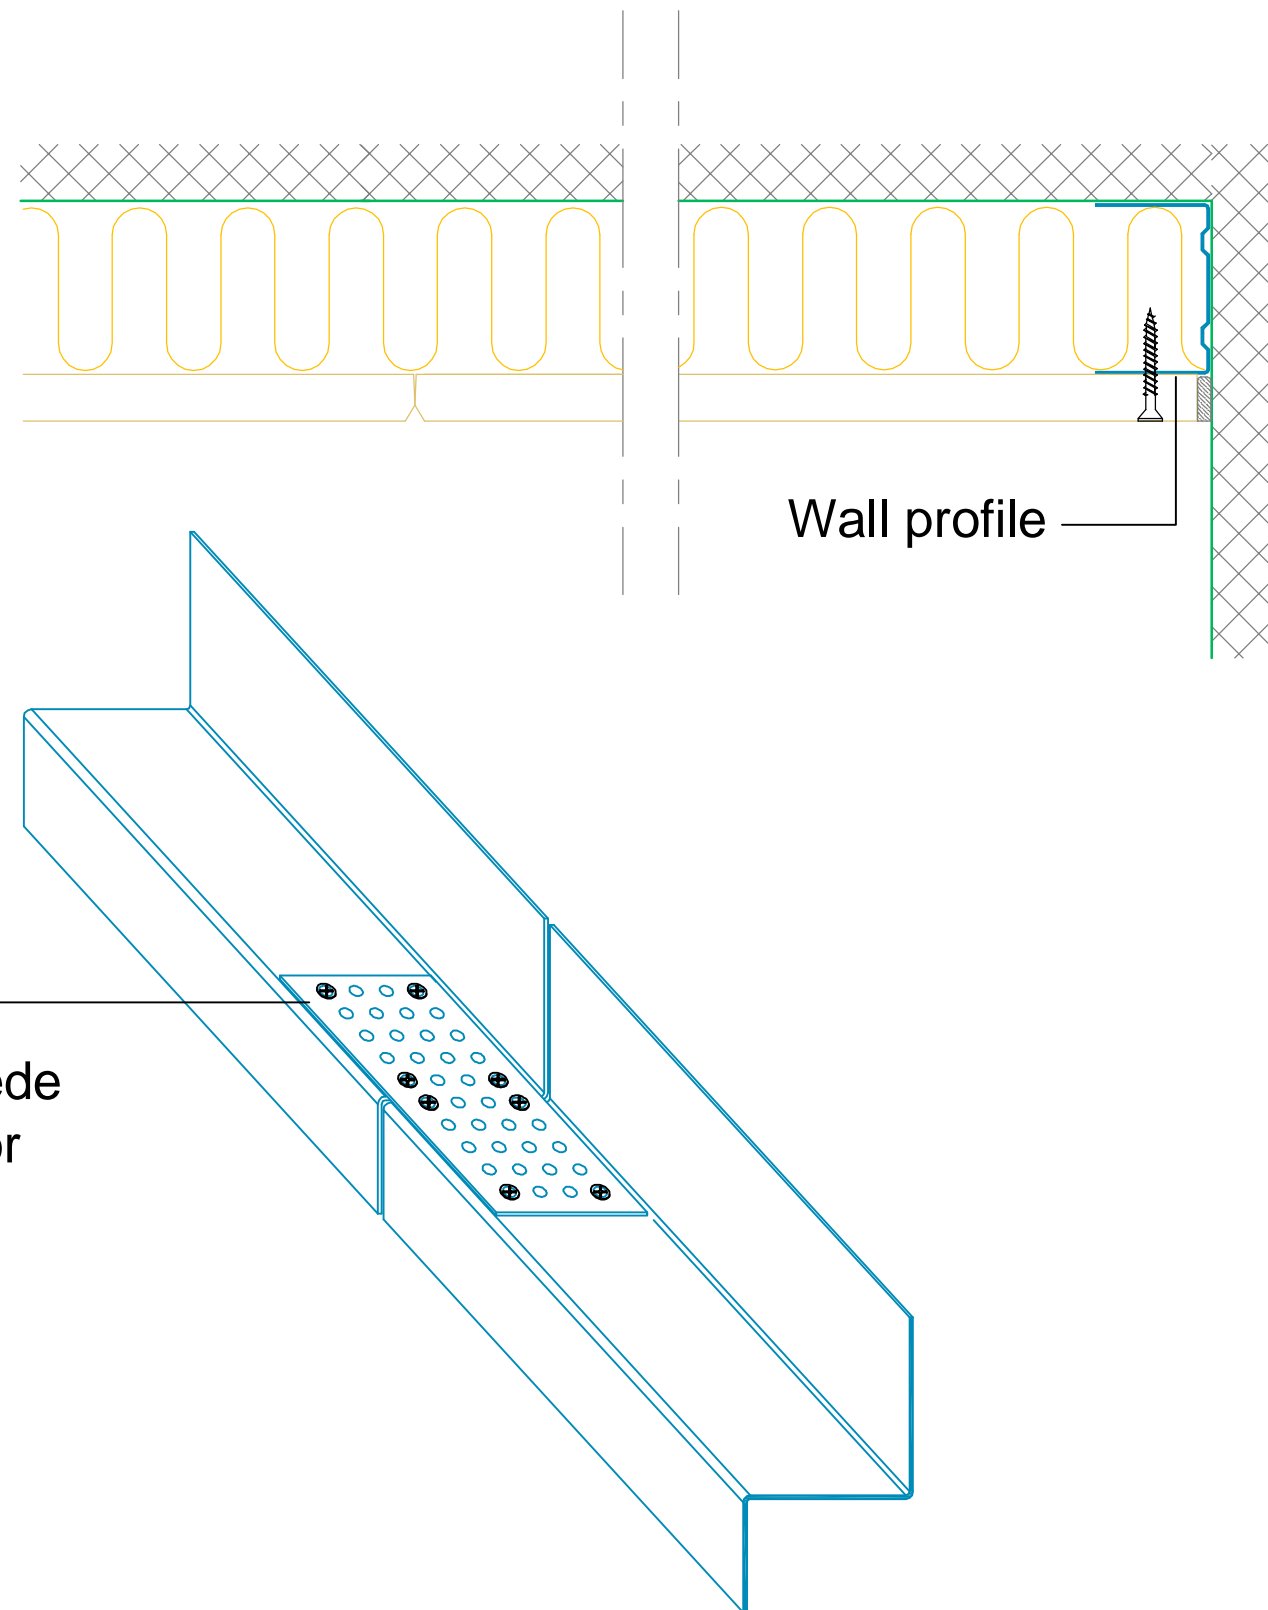

Project: Tectopanel	Draw. no.: 131002-636-001
Subject: Mounted on wall	Scale: 1:2
KNAUF DANOLINE	Date: 02.10.2013
	Rev.:
	Sign.: KJ
	Project no.:
Knauf Danoline A/S Kløvermarksvej 6, DK-9500 Hobro T: +45 9657 3000 F: +45 9657 3001 www.knaufdanoline.com - info@knaufdanoline.com	File: